



NOTE: BUILDING PLANS FOR ILLUSTRATION ONLY
 SITE SURVEY REQUIRED FOR EXACT DIMENSIONS

Drawing Title	
Drawing Title Table Layout 2019 - Theatre Style	
Client Merrivale Cathedral	
Job Number	
Job Date	
Drawing number MCD-TL-D1	Revision 1
Scale 1:100	Date 12/11/19
Drawn KL	Checked
mcl www.mcl-07.com	
London, Birmingham, Manchester, Liverpool, Glasgow, Edinburgh, MEO Birmingham	

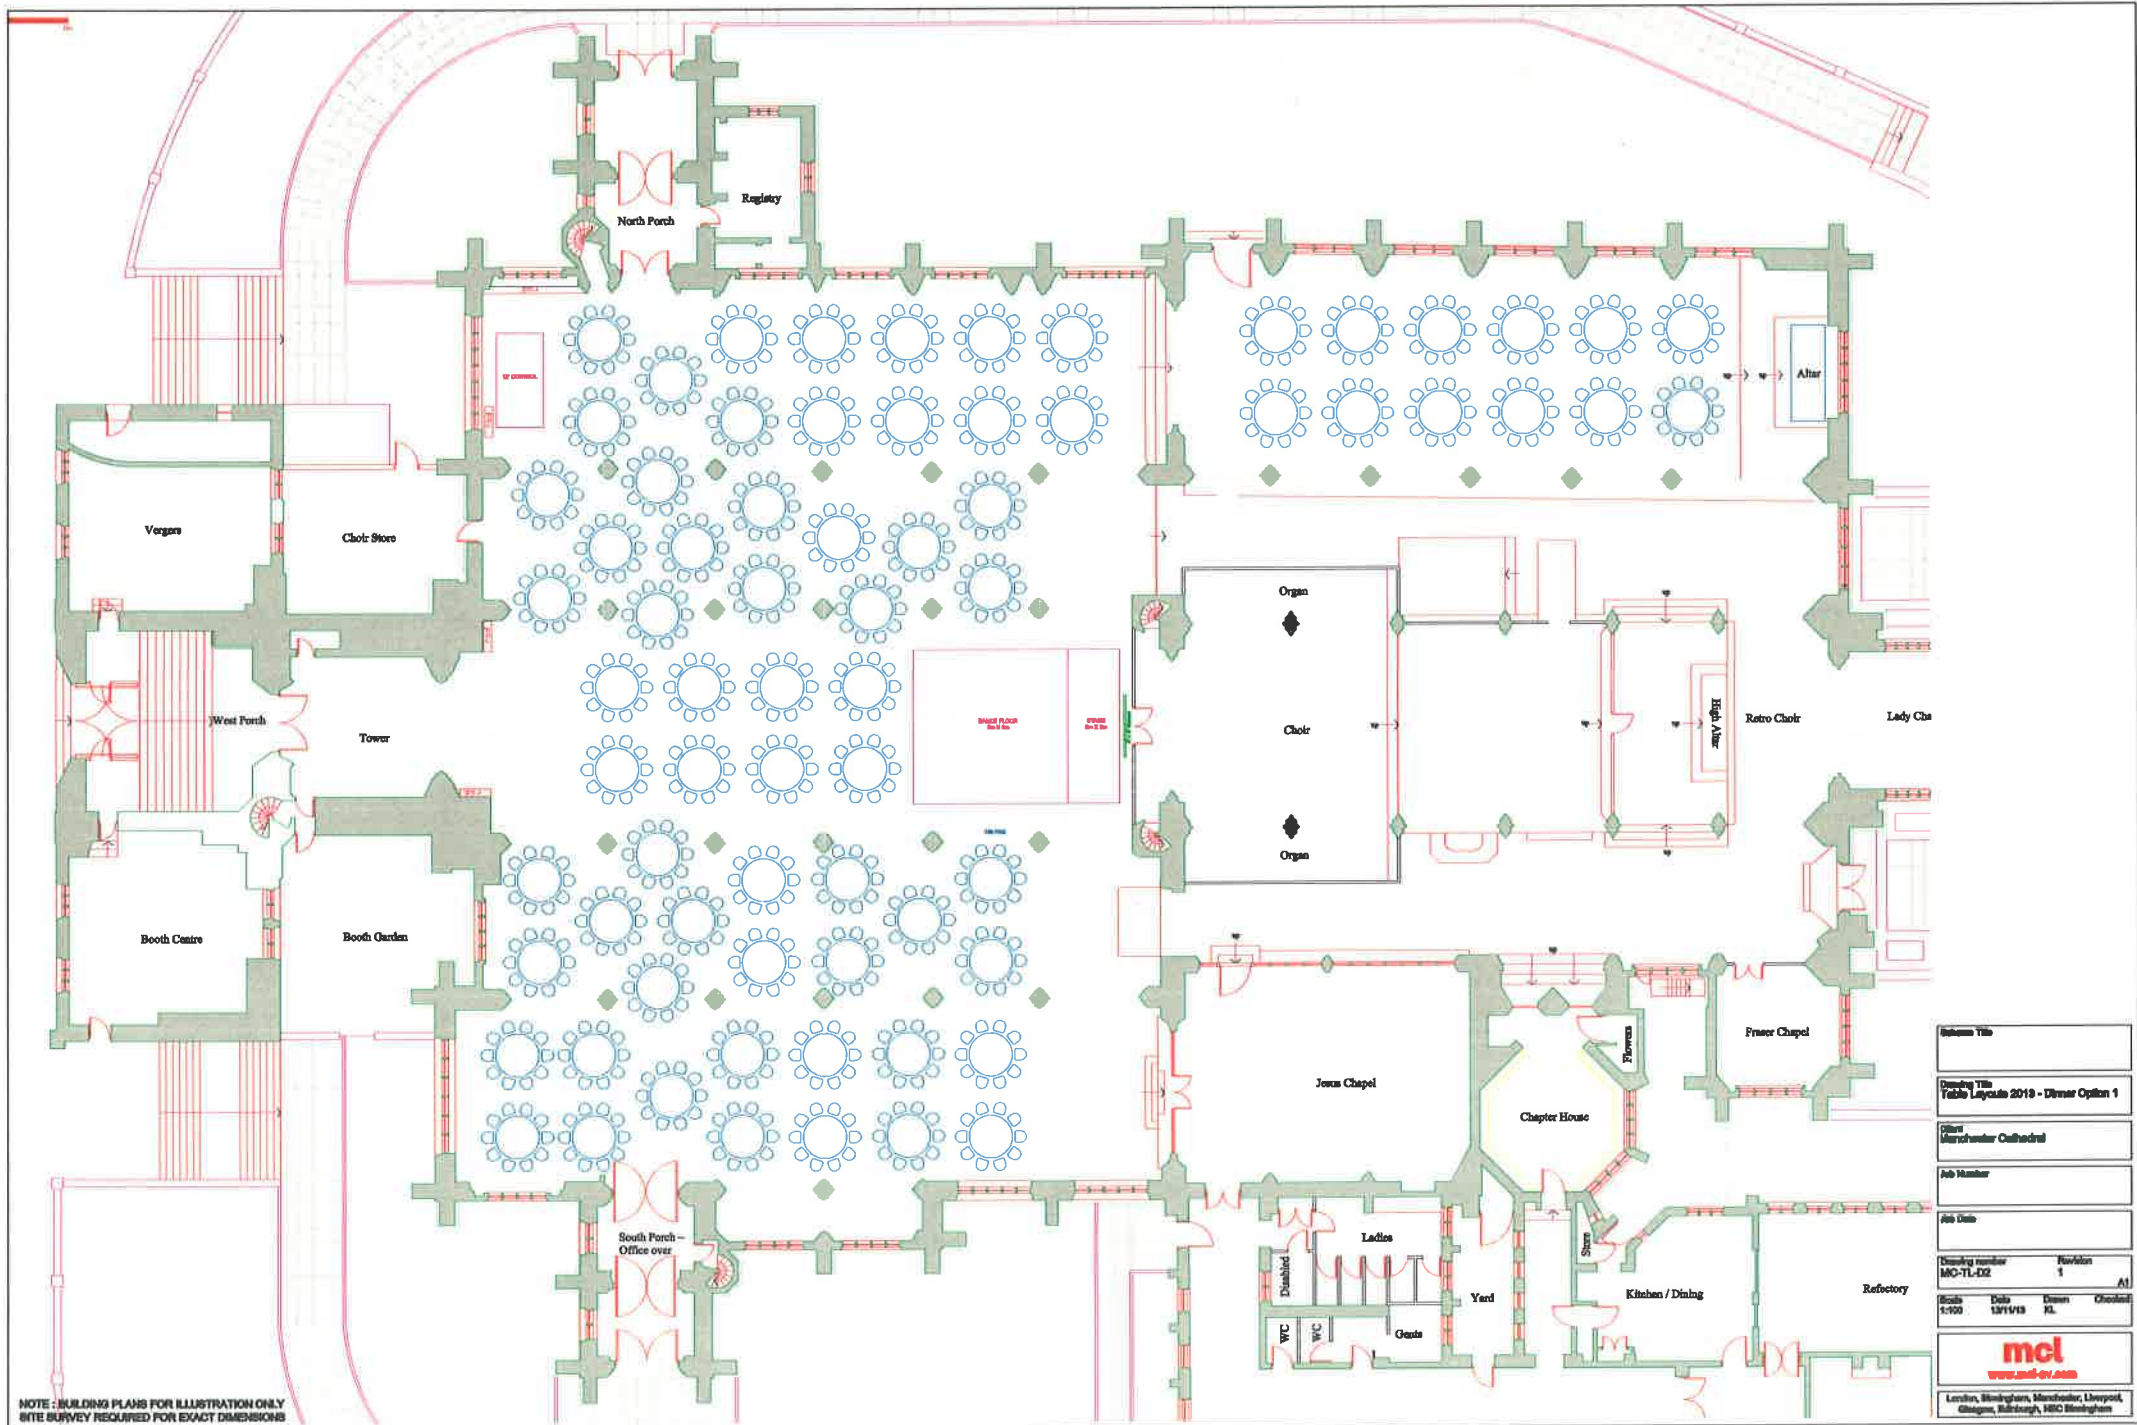

NOTE: BUILDING PLANS FOR ILLUSTRATION ONLY
 INITE SURVEY REQUIRED FOR EXACT DIMENSIONS

Submit Title			
Drawing Title Table Layout 2019 - Dinner Option 1			
Client Maryborough Cathedral			
Job Number			
Job Date			
Drawing number MO-TL-02		Revision 1	
Scale 1:100		Drawn 13/11/19	
Date		Checked R.	
mcl www.mcl-ov.com			
Lenton, Birmingham, Manchester, Liverpool, Glasgow, Edinburgh, MBO Birmingham			

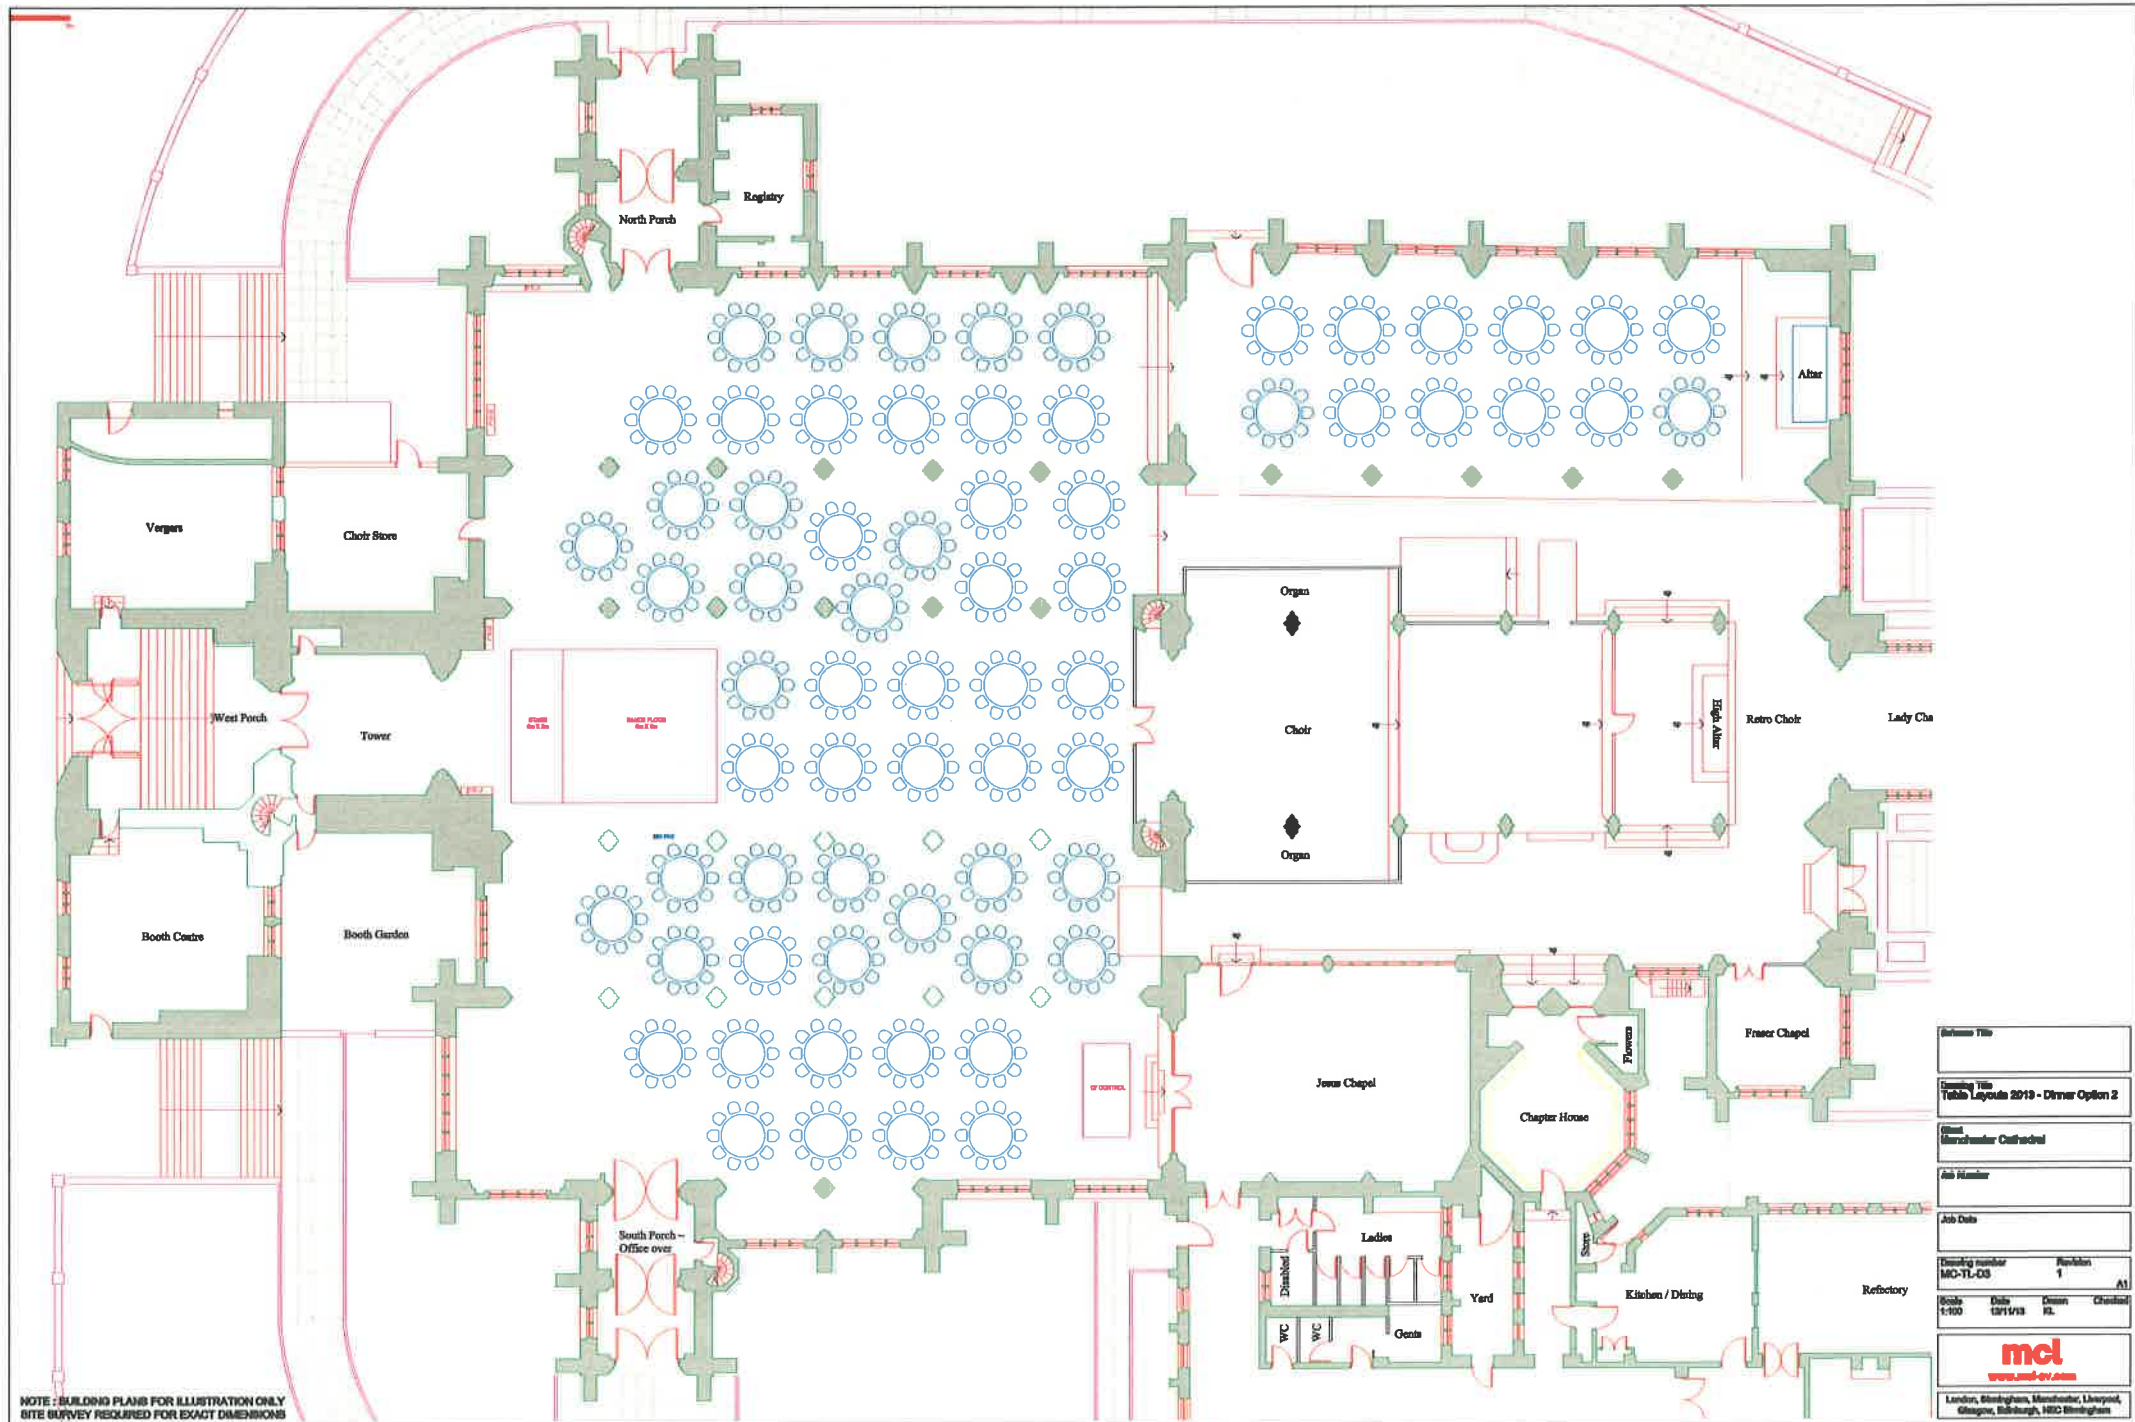

NOTE : BUILDING PLANS FOR ILLUSTRATION ONLY
SITE SURVEY REQUIRED FOR EXACT DIMENSIONS

Revision Title			
Issuing Title Table Layouts 2019 - Dinner Option 2			
Client Manchester Cathedral			
Job Number			
Job Date			
Drawing number MC-TL-03	Revision 1	A1	
Scale 1:100	Date 10/11/19	Drawn RL	Checked
mcl www.mcl-ov.com			
London, Birmingham, Manchester, Liverpool, Glasgow, Edinburgh, MSC Birmingham			